

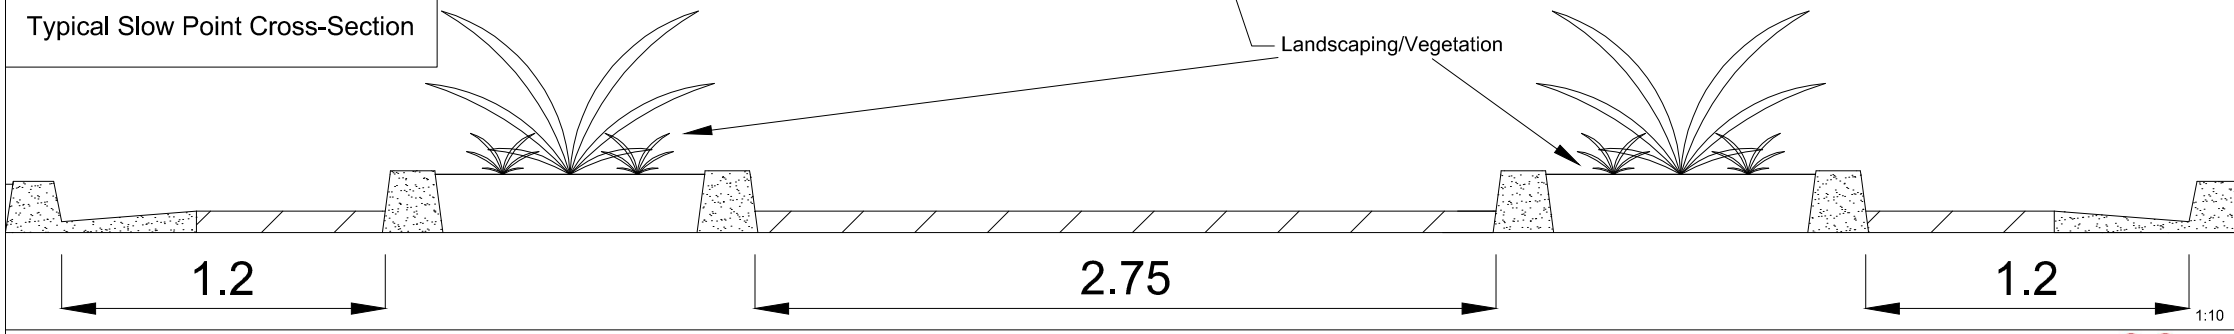
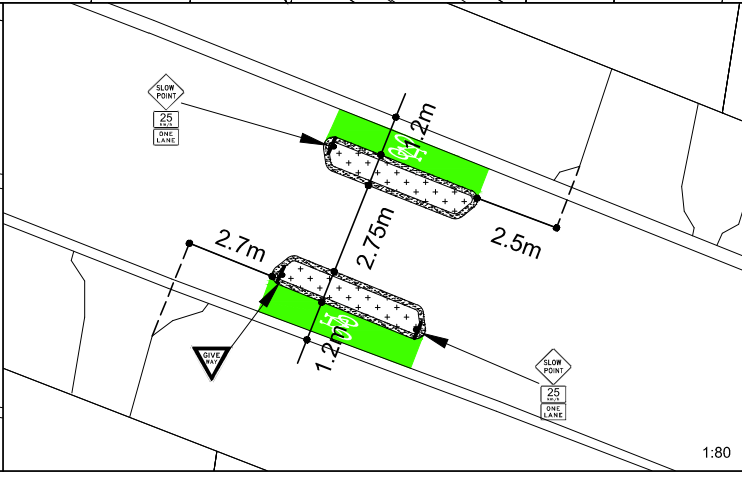
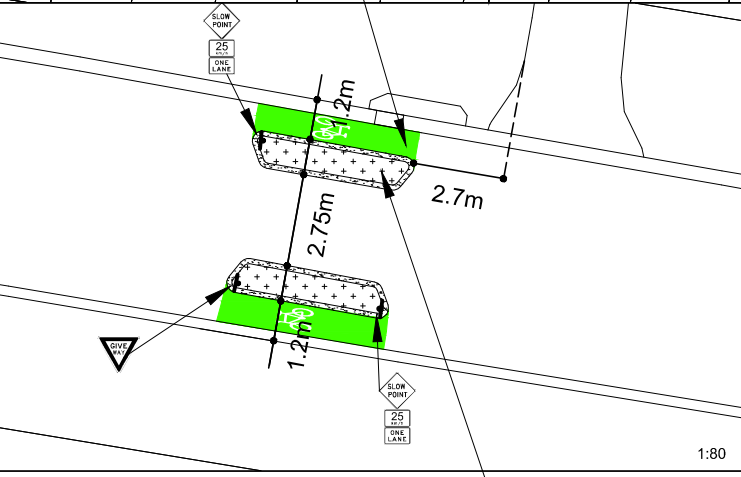
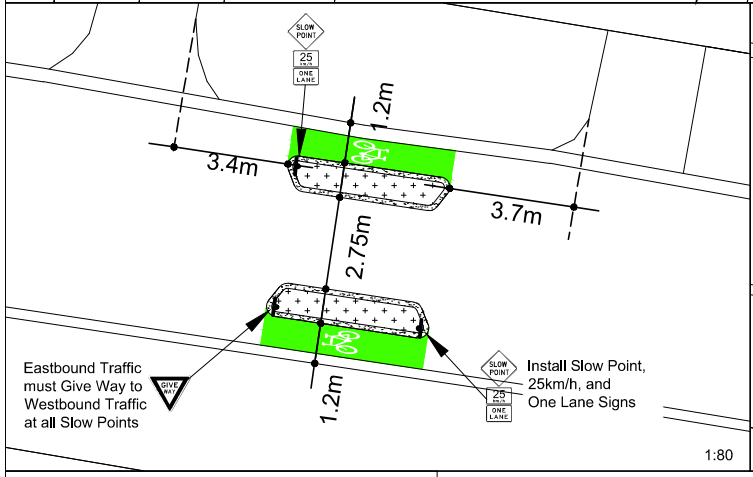
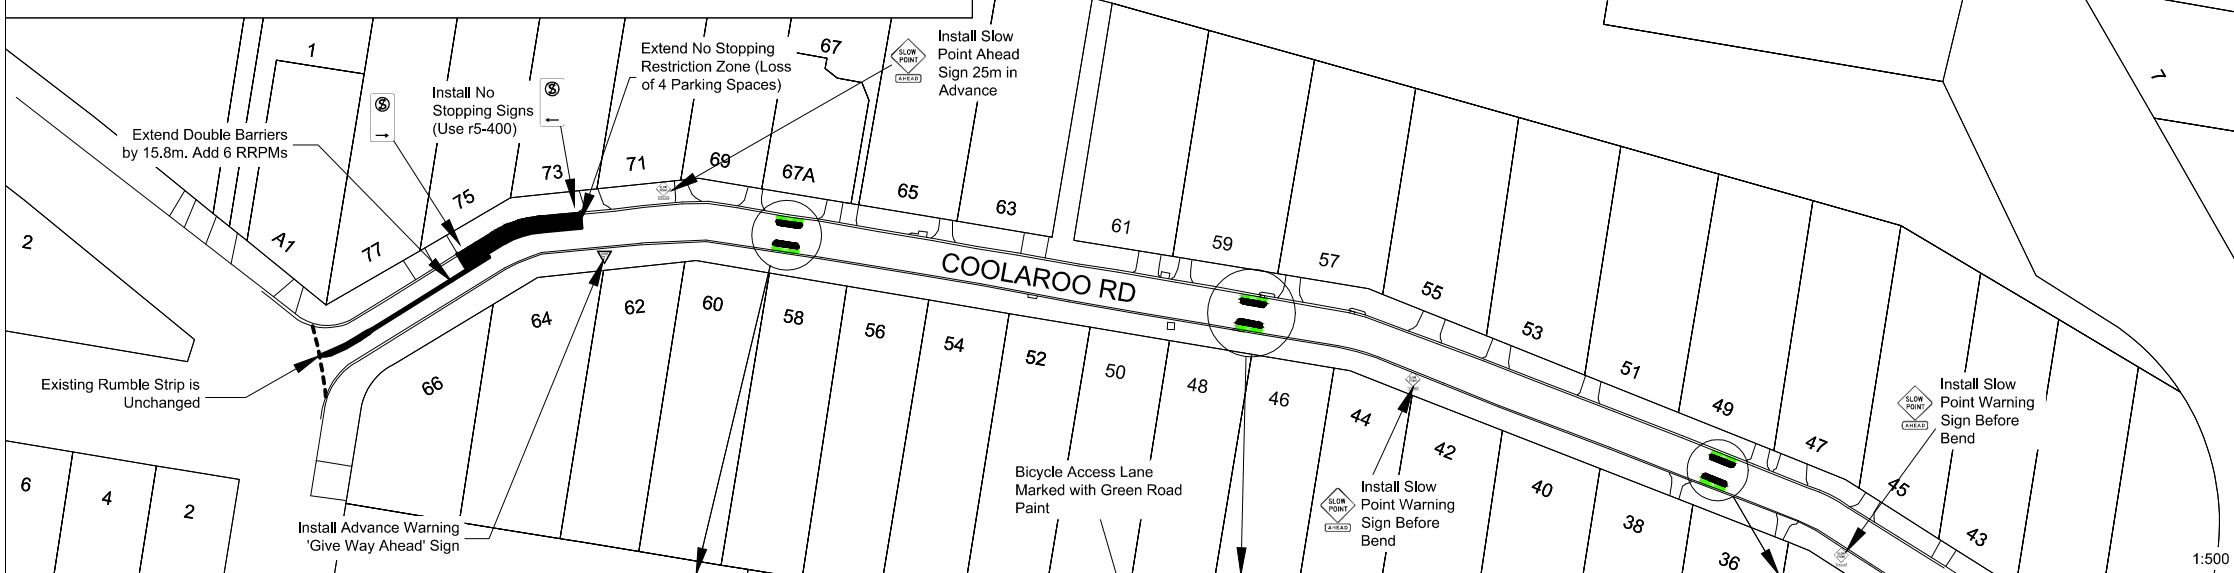
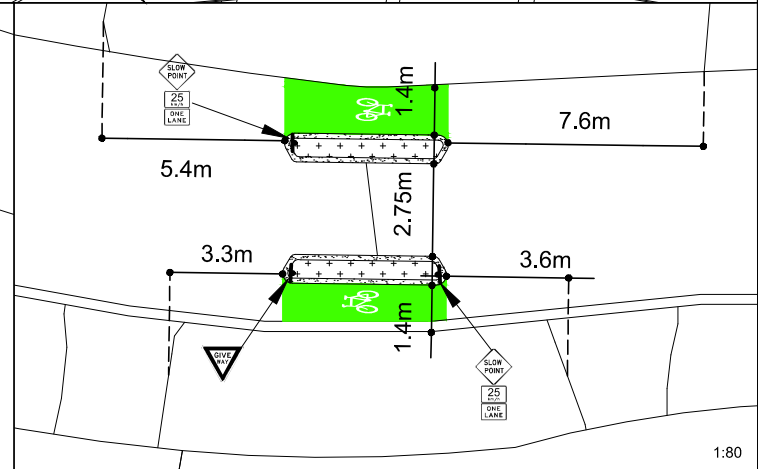
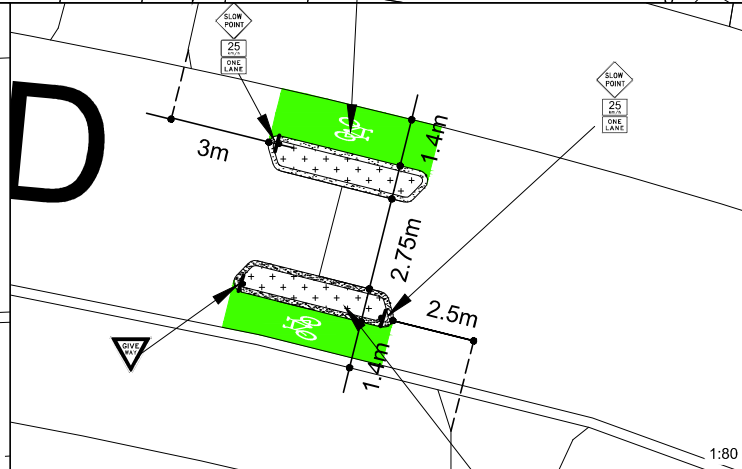



SLOW POINT CONCEPT - COOLAROO ROAD WEST

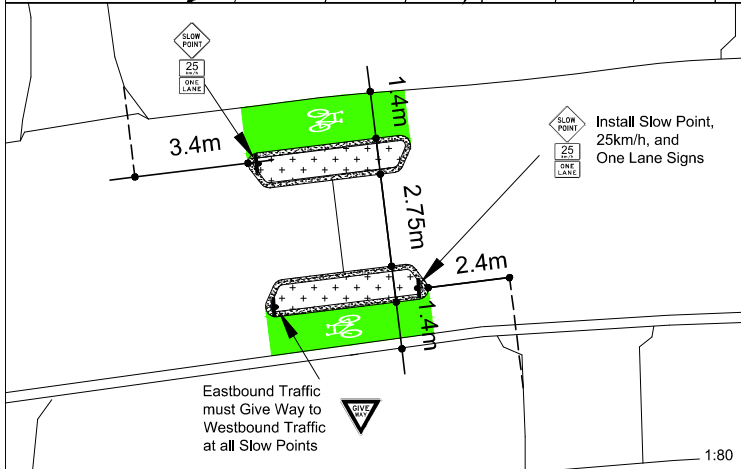




SLOW POINT CONCEPT - COOLAROO ROAD EAST

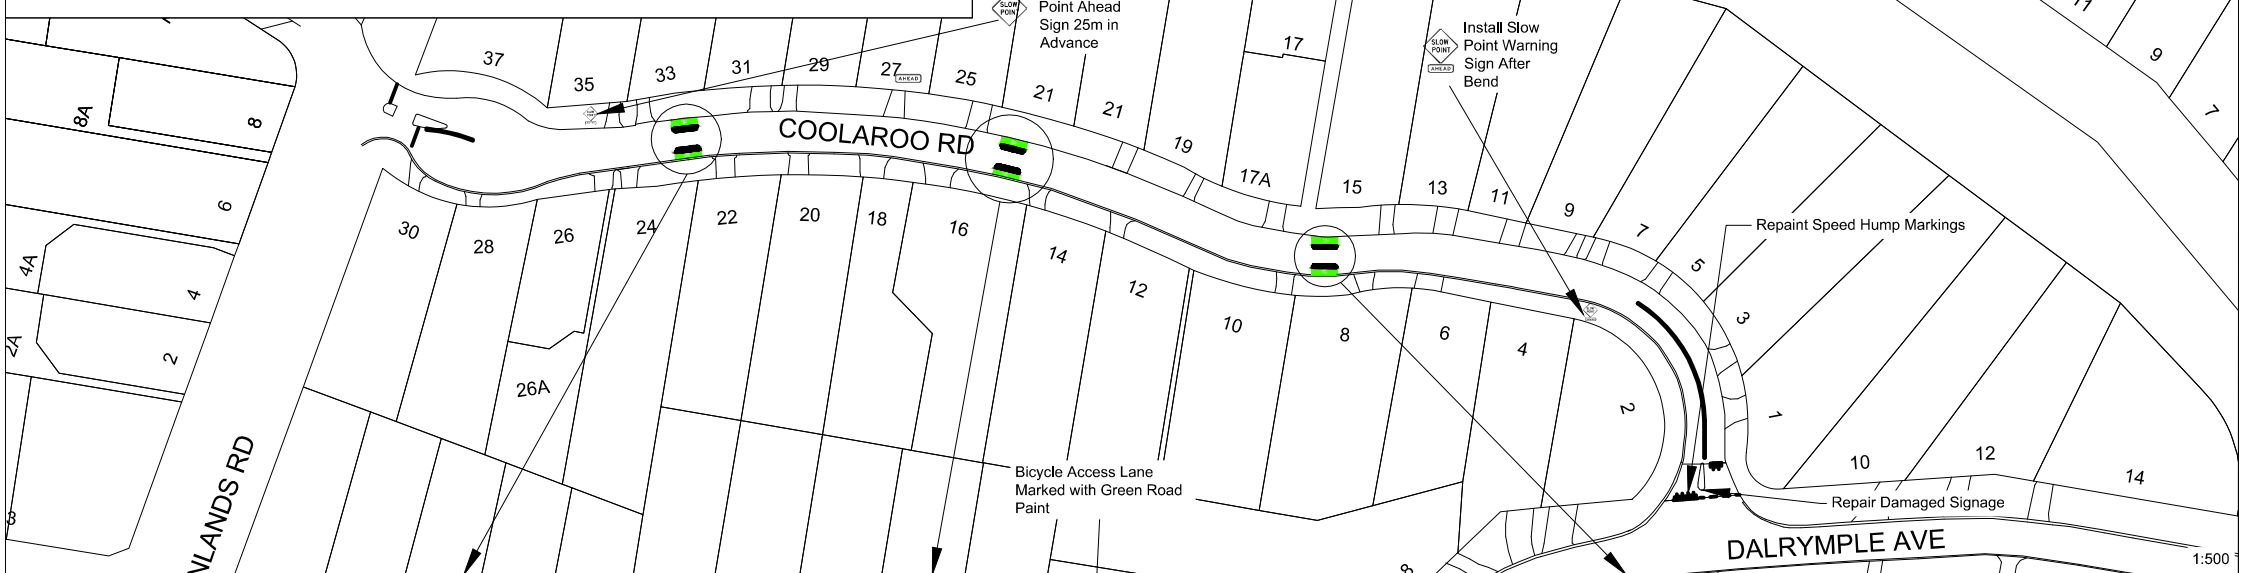


Typical Slow Point Cross-Section

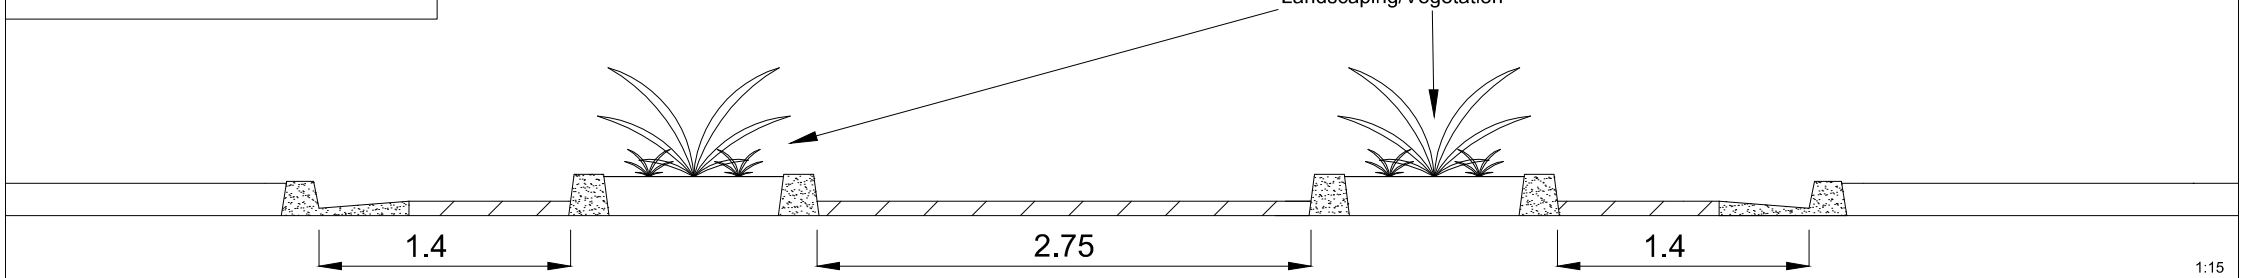


SLOW POINT CONCEPT - DALRYMPLE AVENUE

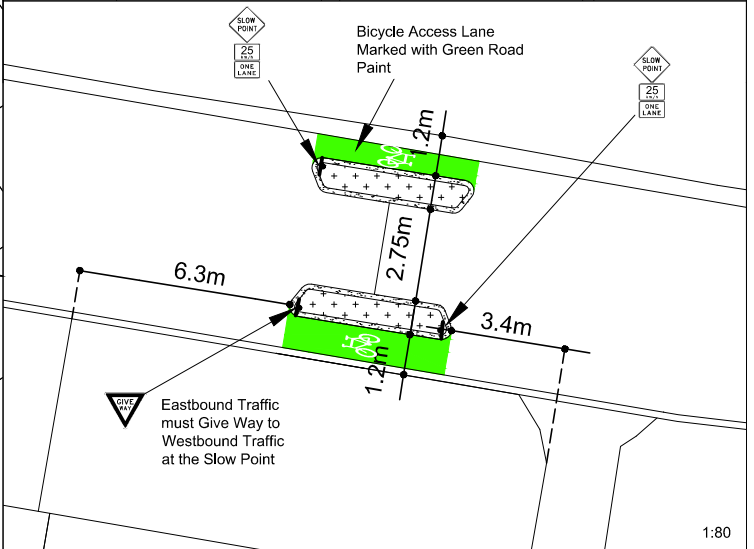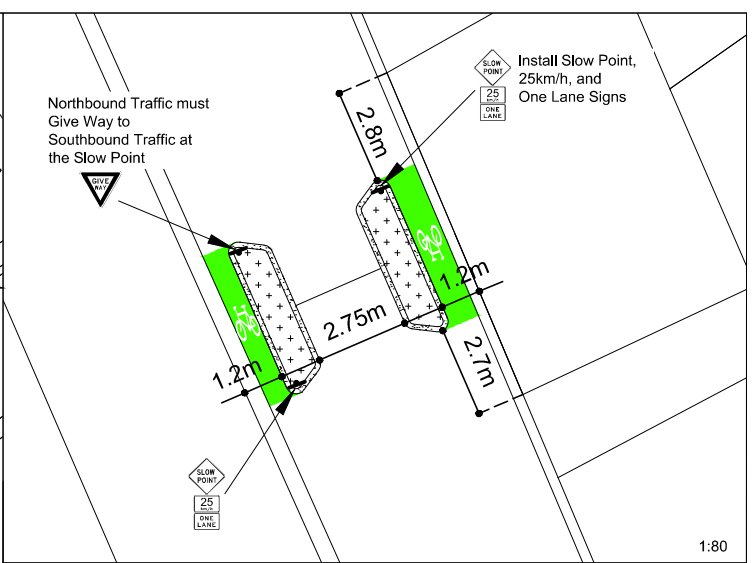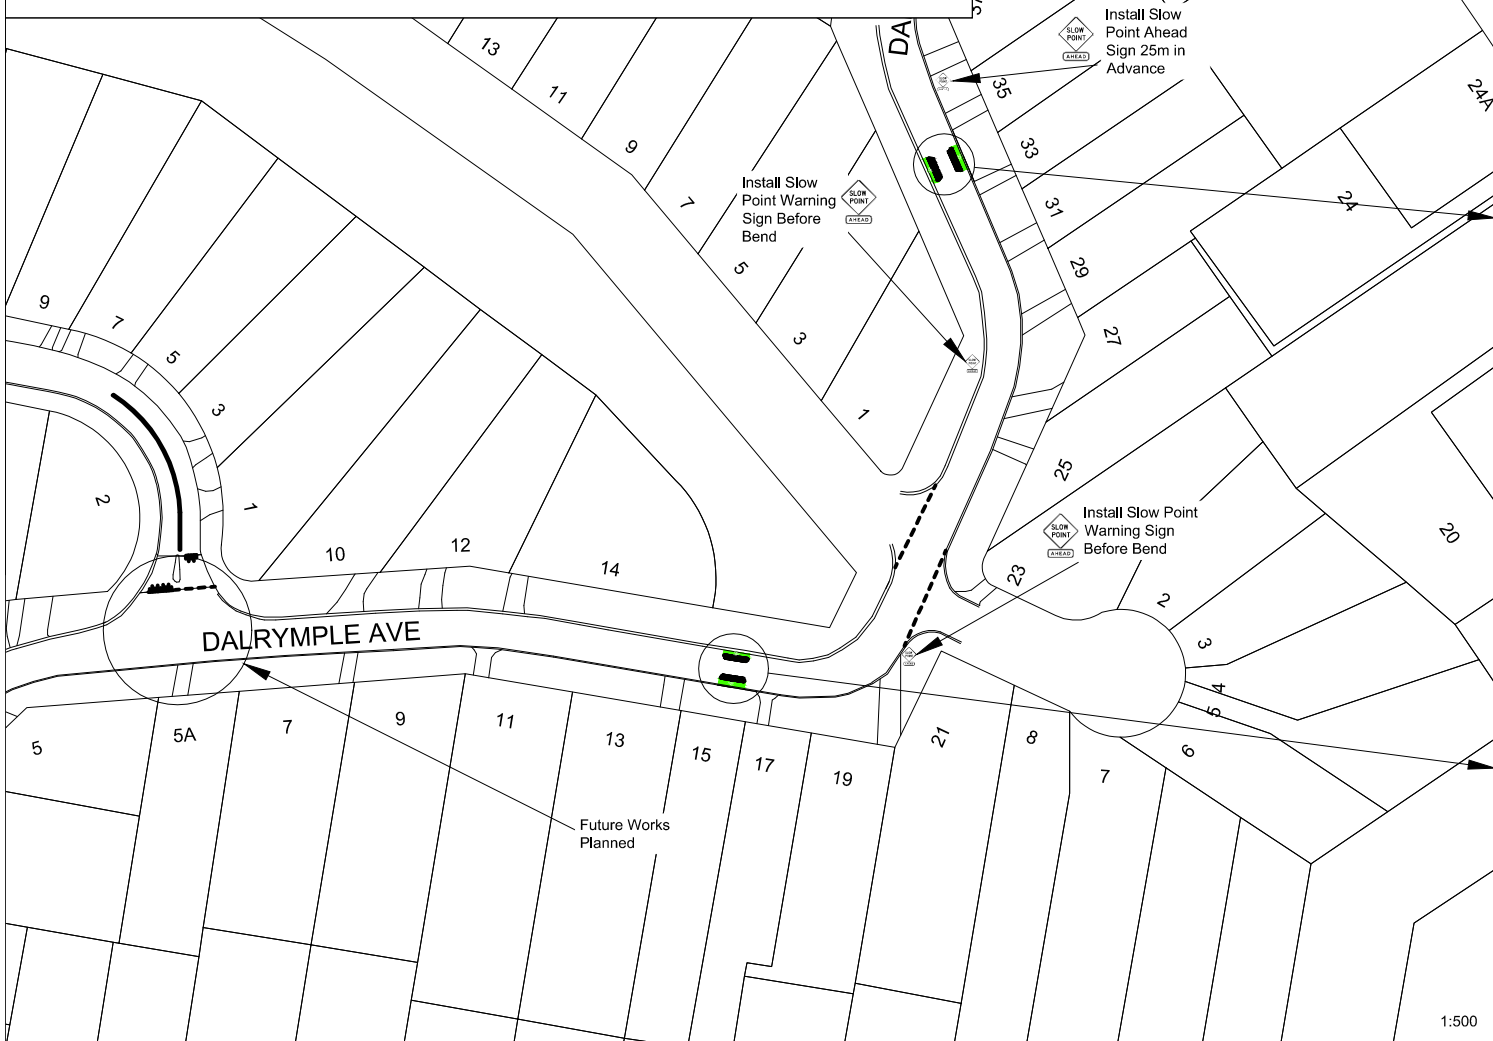

Typical Slow Point Cross-Section

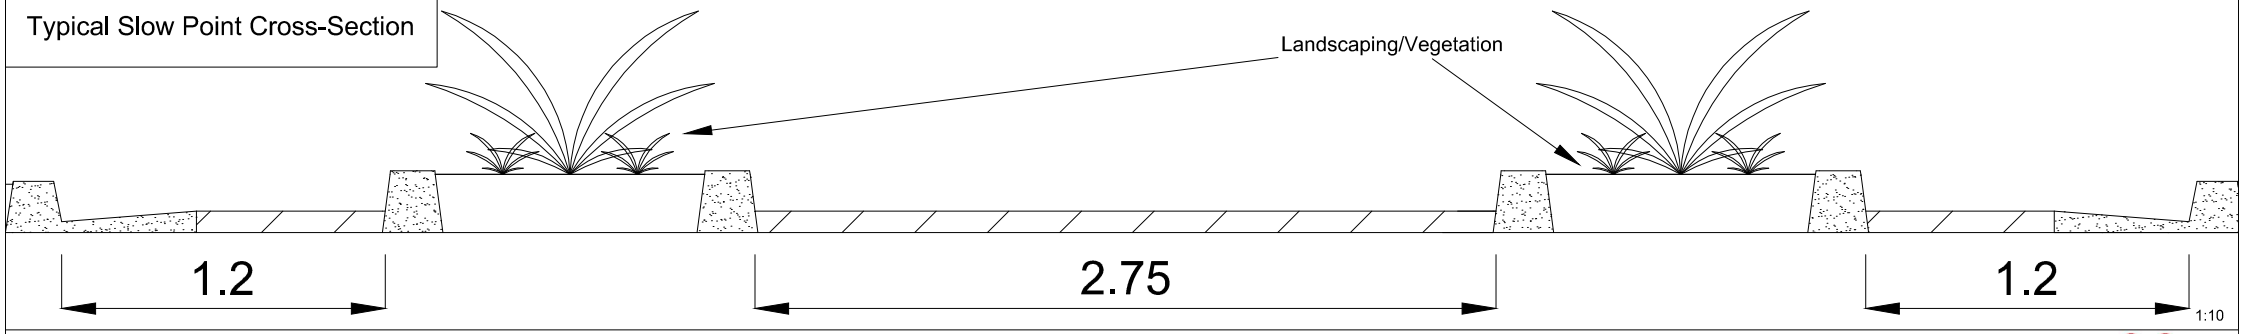

NO STOPPING ZONE EXTENSION - MOWBRAY RD

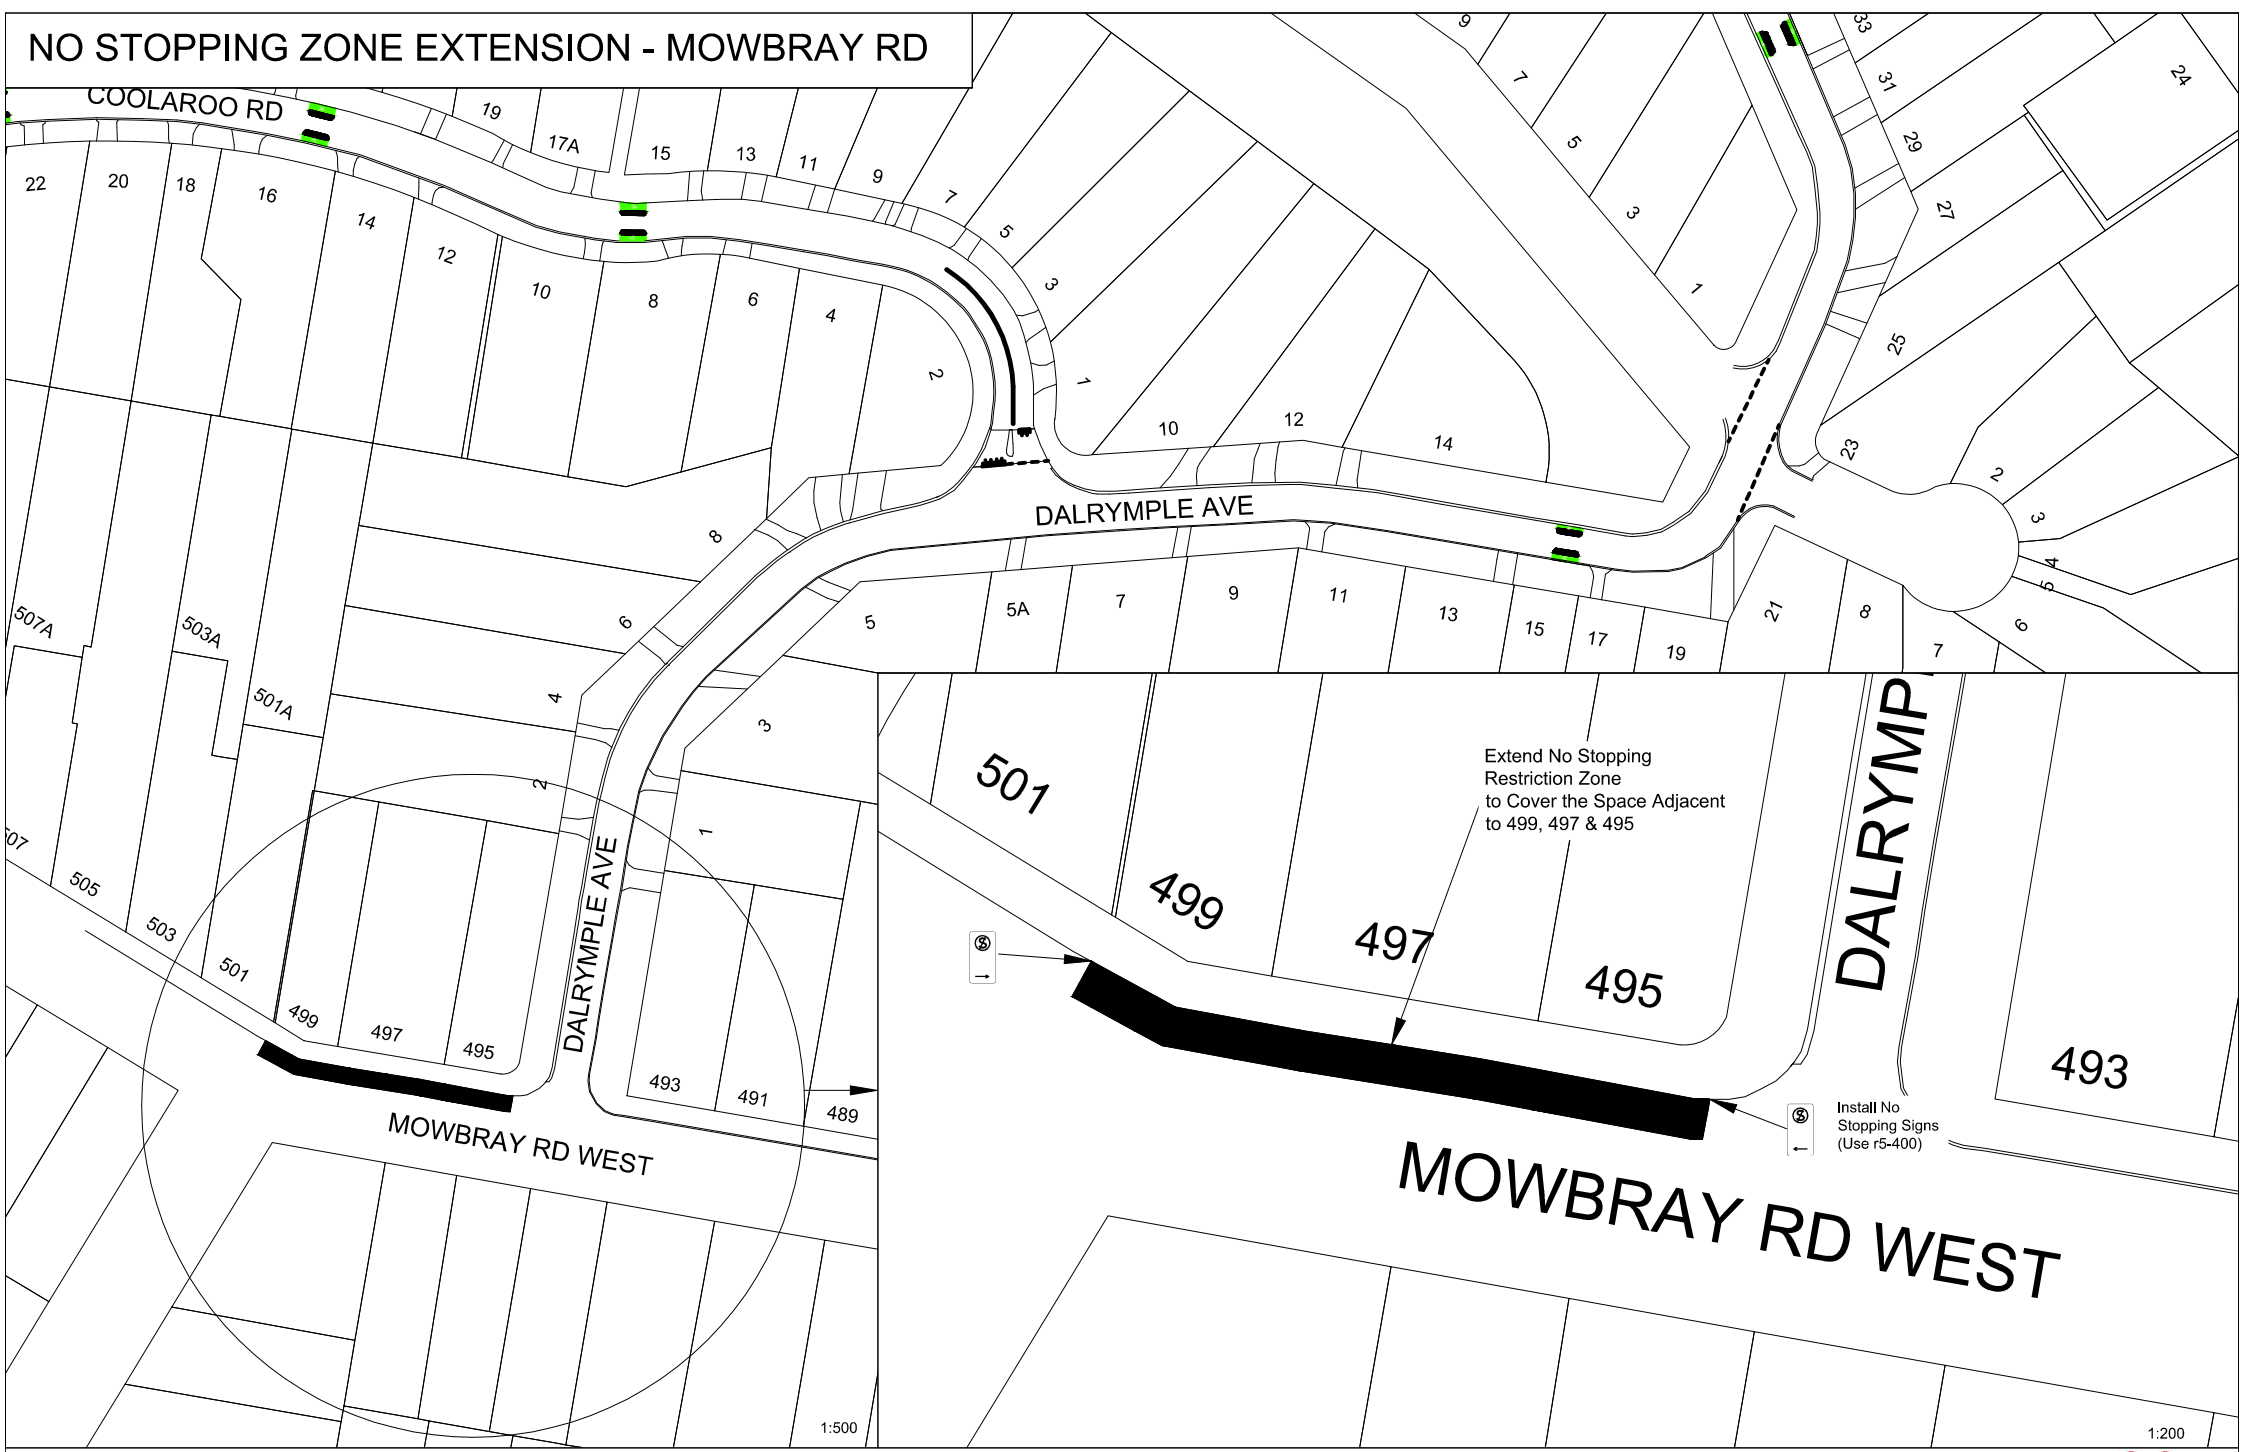

Extend No Stopping
Restriction Zone
to Cover the Space Adjacent
to 499, 497 & 495

Install No
Stopping Signs
(Use r5-400)

1:500

1:200